

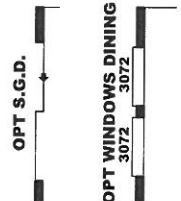


OPT EXTENDED
TUB DECK W/
STORAGE



3612-T

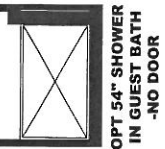

3612-T

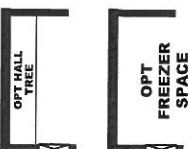

OPT 54" SHOWER
IN GUEST BATH
-NO DOOR

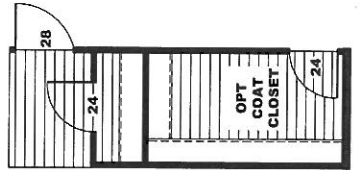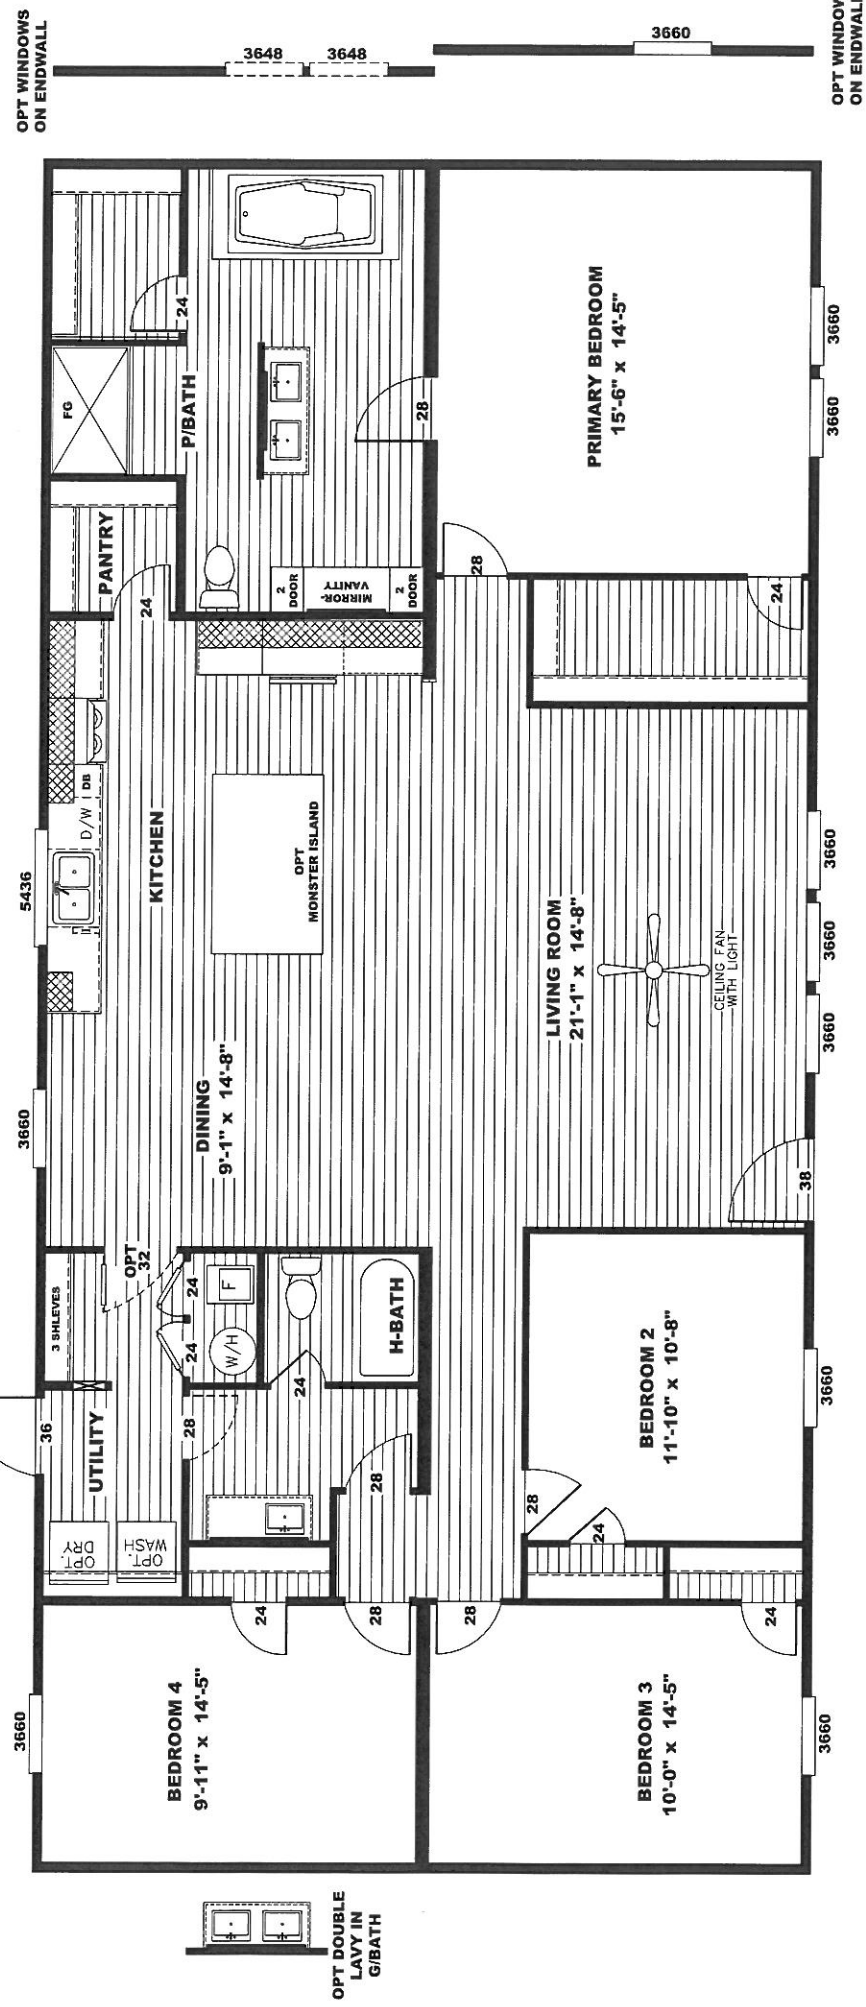

MODEL:SLT32664A 32'x66' ODYSSEY

ELEVATION

Date: 4/13/2026


REV: 4/15/2026 11:30 AM

Model #: 38SLT3266+AH 32' x 66' ODYSSEY


Scale:

Product Designer: BOWERS,J


Drawing #: 38M177

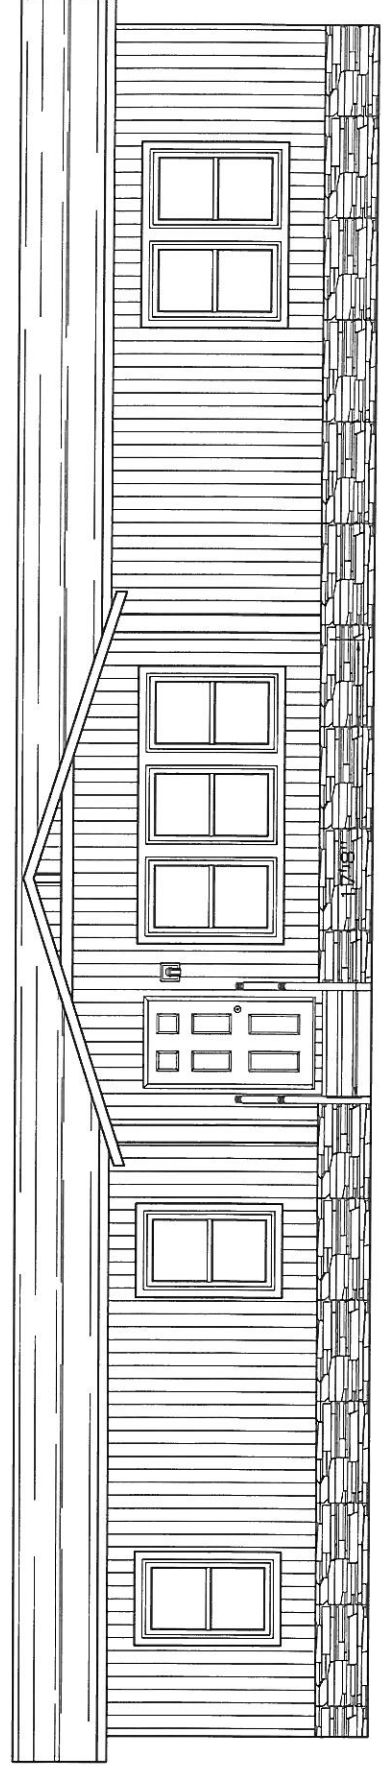


FRONT ELEVATION

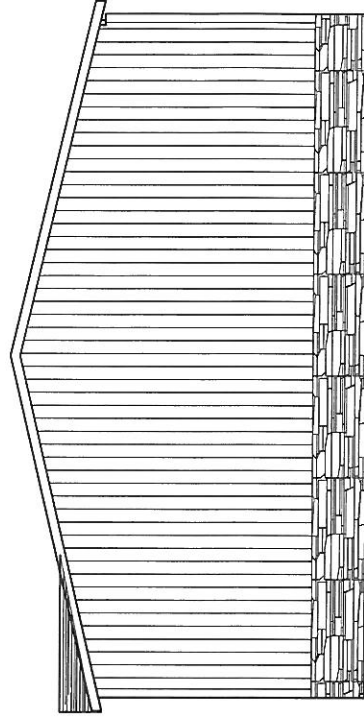


RIGHT SIDE ELEVATION

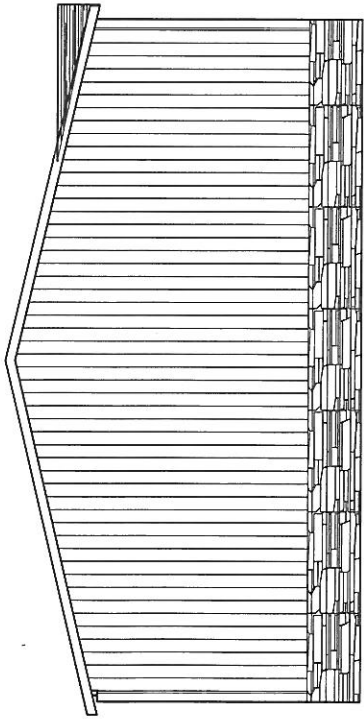

LEFT SIDE ELEVATION

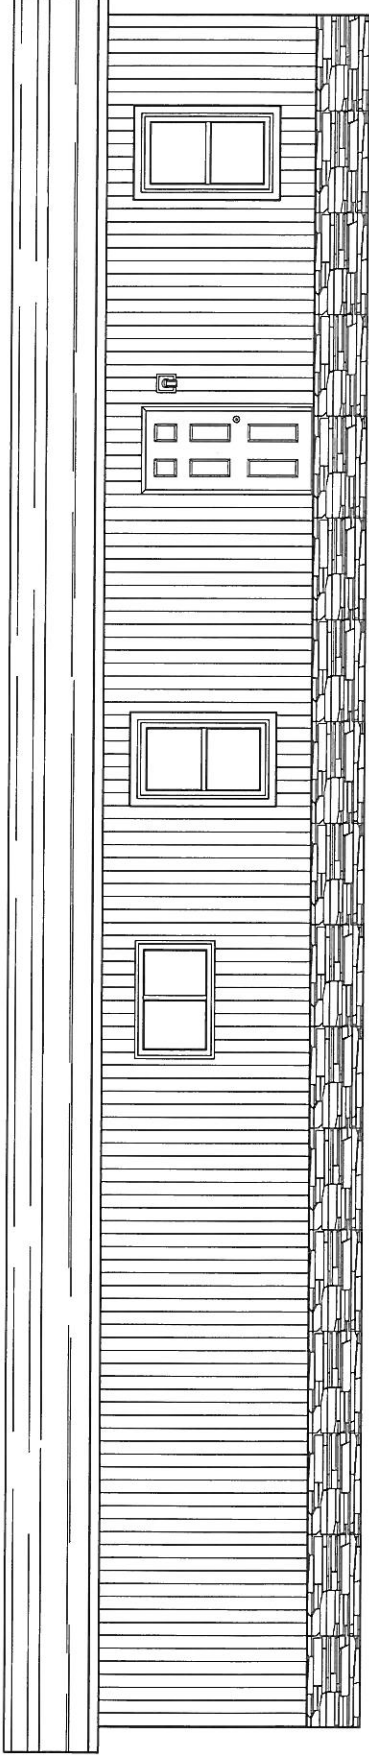


REAR ELEVATION

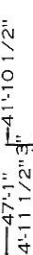



CIRCUIT	CIRCUIT #	WIRE	BREAKER
LIGHT/RECEP	1A,3A,14A,20A	14-2	15-SP
LIGHT/RECEP	1B,1C,3B,14B	14-2	15-SP
KITCHEN	2A,2,B	12-2	20-SP
WASHER	12A	12-2	20-SP
RANGE/OVEN/ DISH WASH	3B	SEE NOTE #8	
DPT GAS	4B		
CIRCUIT	CIRCUIT #	WIRE	BREAKER
DRYER	5A,7B	SEE NOTE #8	
WATER HEATER	4A,6B	SEE NOTE #8	
RANGE	5B,7A	SEE NOTE #8	
FURNACE	6A,8A,B,10A,B	SEE NOTE #8	
OPT D/WASH	9A	SEE NOTE #8	
SMOKE/GO DECT	4B	SEE NOTE #8	
CIRCUIT	CIRCUIT #	WIRE	BREAKER
BATHROOM	16 A	12-2	20-SP
OPT G/DISP	9B	SEE NOTE #8	
OPT SFA/ WP/JAC	11A,B	SEE NOTE #8	
FREEZER	13 A	SEE NOTE #8	
OPT ELEC. FIREPLACE	N/A	SEE NOTE #8	

1. ALL CIRCUITS SHOWN ARE FOR REFERENCE AND MAY BE CHANGED BASED ON OPTIONAL COMPONENTS INSTALLED IN THE HOME.
2. REFER TO LIAPO MANUAL FOR SYMBOL CHART.
3. EITHER LIGHT OR RECEPTACLE MUST CONNECT TO SWITCH.
4. EF-1= 50 CFM EXHAUST FAN REQUIRED FOR THERMAL ZONE III. THERMAL ZONES I & II MAY USE FAN OR WINDOW W/1.5 SQ. FT. OPENABLE GLASS.
5. EF-2= 50 CFM EXHAUST FAN REQUIRED THERMAL ZONE I, II, AND III.
6. EF-3= 100 CFM RANGE EXHAUST FAN, SWITCH AT HOOD.
7. EF-4= WHOLE HOUSE VENTILATION REQUIREMENTS PER DAPIA MANUAL.
8. REFER TO DAPIA MANUAL OR THE MFG. INSTALLATION INSTRUCTIONS FOR PROPER WIRE SIZE AND BREAKER SIZE FOR SPECIFIC APPLIANCE AND MODEL BEING INSTALLED.
9. ALL SMOKE ALARMS TO BE LOCATED ON THE CEILING.
10. DIMENSIONS SHOWN ON PRINT ARE APPROXIMATE AND TO BE USED ONLY AS A GUIDELINE.
11. TAMPER RESISTANT OUTLETS TO BE USED ON ALL 15 AND 20 AMP OUTLETS
12. ARC FAULT BREAKERS TO BE USED FOR GENERAL LIGHTING

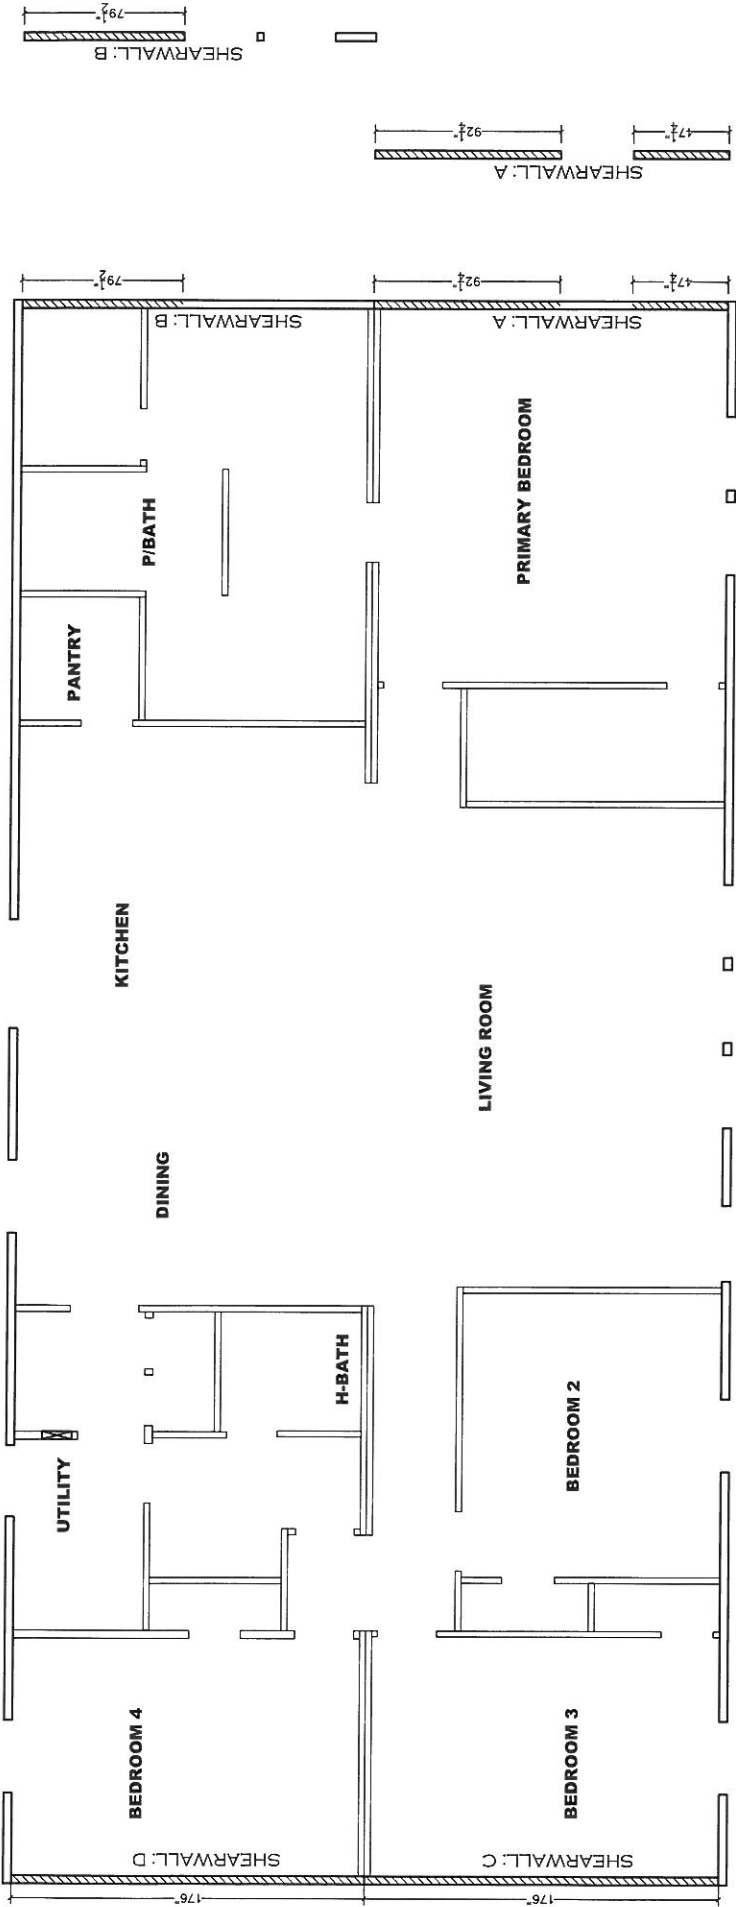

Model # 38M177
Box Width = 180" Double wide
Box Length = 66 ft. 99.5" 12" MIN/IBeam
No Skylights
No Porches
Joist Size = #2 sp 2x6 Lags 9Mx3"
Minimum Joist Spacing 18"
No Offset Box
No Clerestory
No Origami Dormer
No Surken Floor
No Parapet Roof

Version R14.00

Wind Zone 1 Standard Roof 3/8" Rated Sheathing and Ceiling Board with 15 ps staple @ 6/12 (272,300) Chords: 2x4 SPF #3 Top Plate spliced w/2x4 MCP & 2x3 SPF Rail Diaphragm Construction: Shearwall Dist./Hitch Length PLF # of Joists Lags Notes A 0' 139.5" 250 2 2/2 Split Shearwall SW1/SW2 C 66' 149" 162 2 2/1 47.25/92.25									
Wind Zone 2 Standard Roof 3/8" Rated Sheathing and Ceiling Board with 15 ps staple @ 6/12 (272,300) Chords: 2x4 SPF #3 Top Plate spliced w/2x4 MCP & 2x3 SPF Rail Diaphragm Construction: Shearwall Dist./Hitch Length PLF # of Joists Lags Notes A 0' 139.5" 300 3 3/3 Split Shearwall SW1/SW2 B 0' 76" 300 6 2/1 47.25/92.25 C 66' 124" 250 2 3/1 D 66' 124" 250 2 3/1									
Wind Zone 3 Standard Roof 3/8" Rated Sheathing and Ceiling Board with 15 ps staple @ 6/12 (272,300) Chords: 2x4 SPF #3 Top Plate spliced w/2x4 MCP & 2x3 SPF Rail Diaphragm Construction: Shearwall Dist./Hitch Length PLF # of Joists Lags Notes A 0' 139.5" 350 3 4/4 Split Shearwall SW1/SW2 B 0' 79.5" 350 8 2/1 47.25/92.25 C 66' 152" 250 2 3/2 D 66' 152" 250 2 3/2									

APPROVED

FWG




APR 16 2026

Federal Manufactured Home Construction And Safety Standards

6



APPROVED
MAY 28 2026
REVISD
Federal Manufactured
Home Construction 6
And Safety Standards

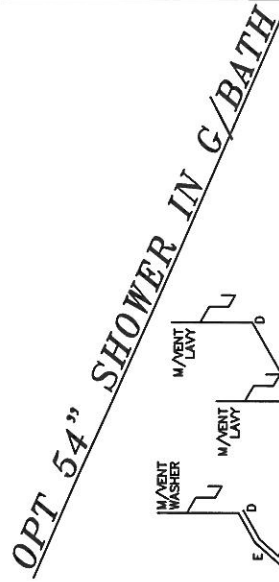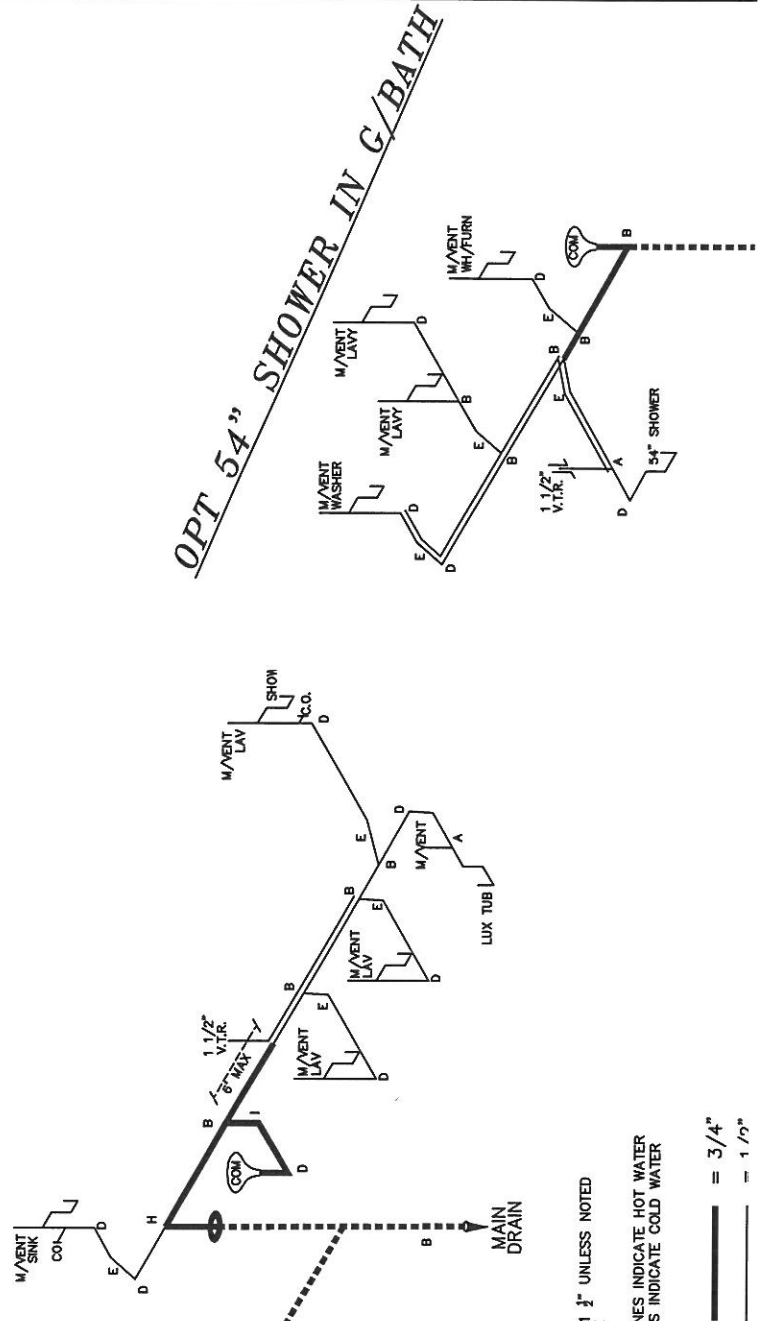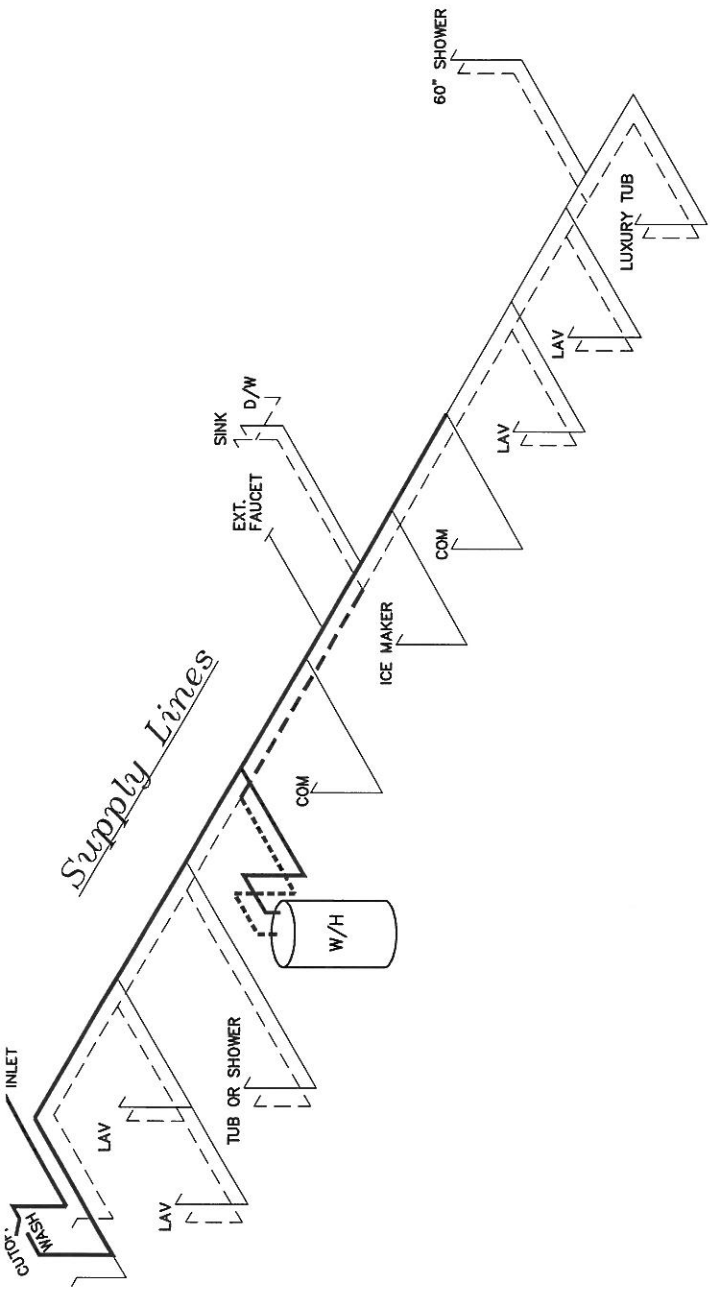

DWY LINE SIZE CHART

—	= 3"
==	= 2"
---	= 1 1/2"

LEGEND

A	SHORT TURN T-Y
B	LONG TURN T-Y
C	1/4 BEND
D	LONG SWEEP 1/4 BEND
E	45 ELL
F	DBL. SANITARY TEE
G	4x3 CLOSET ELL
H	DOUBLE ELL
I	22 1/2' ELL
J	45' Y
K	LONG TURN STREET ELBOW

NOTE: ALL LINES 1 1/2" UNLESS NOTED OTHERWISE
NOTE: DASHED LINES INDICATE HOT WATER
SOLID LINES INDICATE COLD WATER
— = 3/4"
— = 1/2"