


20 lb ROOF: SIDEWALL OPENING FRAME LOAD 28" BOX WIDTH	SIDEWALL OPENING (FT) REQUIRED PIER LOAD (LBS)										
3	4	5	6	8	10	1162	1315	1467	1620	1925	2230

*FOR 30 lb & 40 lb ROOF LOAD REFER TO TABLES 7b & 7c IN THE INSTALLATION MANUAL.

SERVICE DROP LEGEND	
[E]	= ELECTRICAL DROP
[W]	= WATER INLET
[D]	= DWV PLUMBING DROP
[G]	= GAS NET

PIER LEGEND	
[□]	= SUPPORT UNDER MAIN OPENING
[■]	= SUPPORT AT MAIN COLUMN
[⊗]	= SUPPORT UNDER MAIN WALL
[■]	= PER PORCH/RECESS ENTRY
[□]	= PER MAIN BEAM
[■]	= PER PERPENDICULAR

30 lb Roof Load				30 lb Roof Load				40 lb Roof Load			
Column Pier #	Distance from Hicb (ft)	Pier Load (lbs)	Column Pier #	Distance from Hicb (ft)	Pier Load (lbs)	Column Pier #	Distance from Hicb (ft)	Pier Load (lbs)	Column Pier #	Distance from Hicb (ft)	Pier Load (lbs)
1	18.917	3201	1	18.917	5321	1	18.917	6531	1	18.917	6531
2	33.604	3201	2	33.604	5321	2	33.604	6531	2	33.604	6531
3	49.938	1980	3	49.938	3560	3	49.938	4390	3	49.938	4390
4	53.938	1980	4	53.938	3560	4	53.938	4390	4	53.938	4390

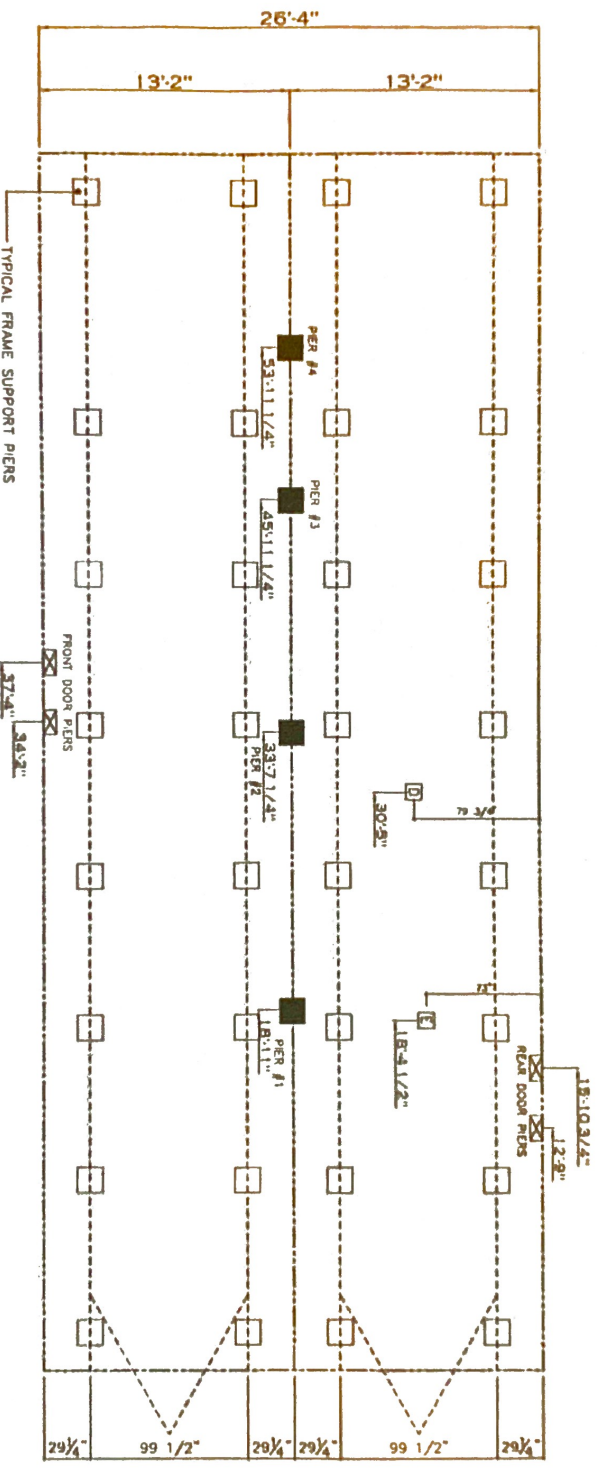

- GENERAL NOTES:
- PIER LOADS SHOWN ARE TO BE USED TO SIZE THE FOOTINGS BELOW THE MARRIAGEWALL FOR COLUMN SUPPORT PIERS. REFER TO TABLES 6b AND 6c IN THE INSTALLATION MANUAL FOR LOAD ON FRAME PIER FOOTINGS. FOR HOMES THAT DO NOT REQUIRE PERIMETER BLOCKING, REFER TO TABLES 7b AND 7c IN THE INSTALLATION MANUAL FOR LOAD ON FRAME PIER FOOTINGS THAT REQUIRE PERIMETER BLOCKING. REFER TO TABLES 10 AND 10a TO DETERMINE FOOTING SIZE FOR ALL PIERS.
 - REFER TO TABLE 9 FOR PIER CONFIGURATION AND MAXIMUM ALLOWABLE HEIGHTS. CROSS REFERENCE THE PIER HEIGHT WITH THE MAXIMUM ALLOWABLE FLOOR HEIGHT LISTED IN THE FRAME TIE-DOWN CHARTS (TABLE 18, 19, AND 20).
 - FLOOR WIDTH SHOWN IS FOR STANDARD PRODUCT ONLY. CONTACT THE MFG PLANT FOR SPECIFICATIONS OF OPTIONS ORDERED.
 - SERVICE DROP LOCATIONS IDENTIFIED ARE APPROXIMATE. THE MAXIMUM SPACING FOR 8" I-BEAMS IS 8 FEET, 10" & 12" I-BEAMS ARE 10 FEET

1685 SQ.FT. (STD PLAN "CONDITIONED")
N/A SQ.FT. (W/OPT. PORCH/RECESS "CONDITIONED")

Product Designer: JDC	Manufacturer:	Model # SLC26643A	Drawn #:
		Drawn: 01/13/20	Scale: N = 5/1
PIER LOADS		28" x 64" BLUE BONNET BREEZE	

RETISION ECR-N/A
1/13/20 BP